



MAIN ENTRY




WORK ROOM + STORAGE ADDITION

RESEAL AND RESTRIPE EXISTING PARKING LOT
REDO PAVING IN SOUTH EAST CORNER OF PARKING

- EXISTING BUILDING
- PHASE 1 ADDITIONS
- FENCED IN PRESCHOOL LEARNING
- MODIFIED GREENERY

MASTER PLAN - SITE PLAN
NOT TO SCALE

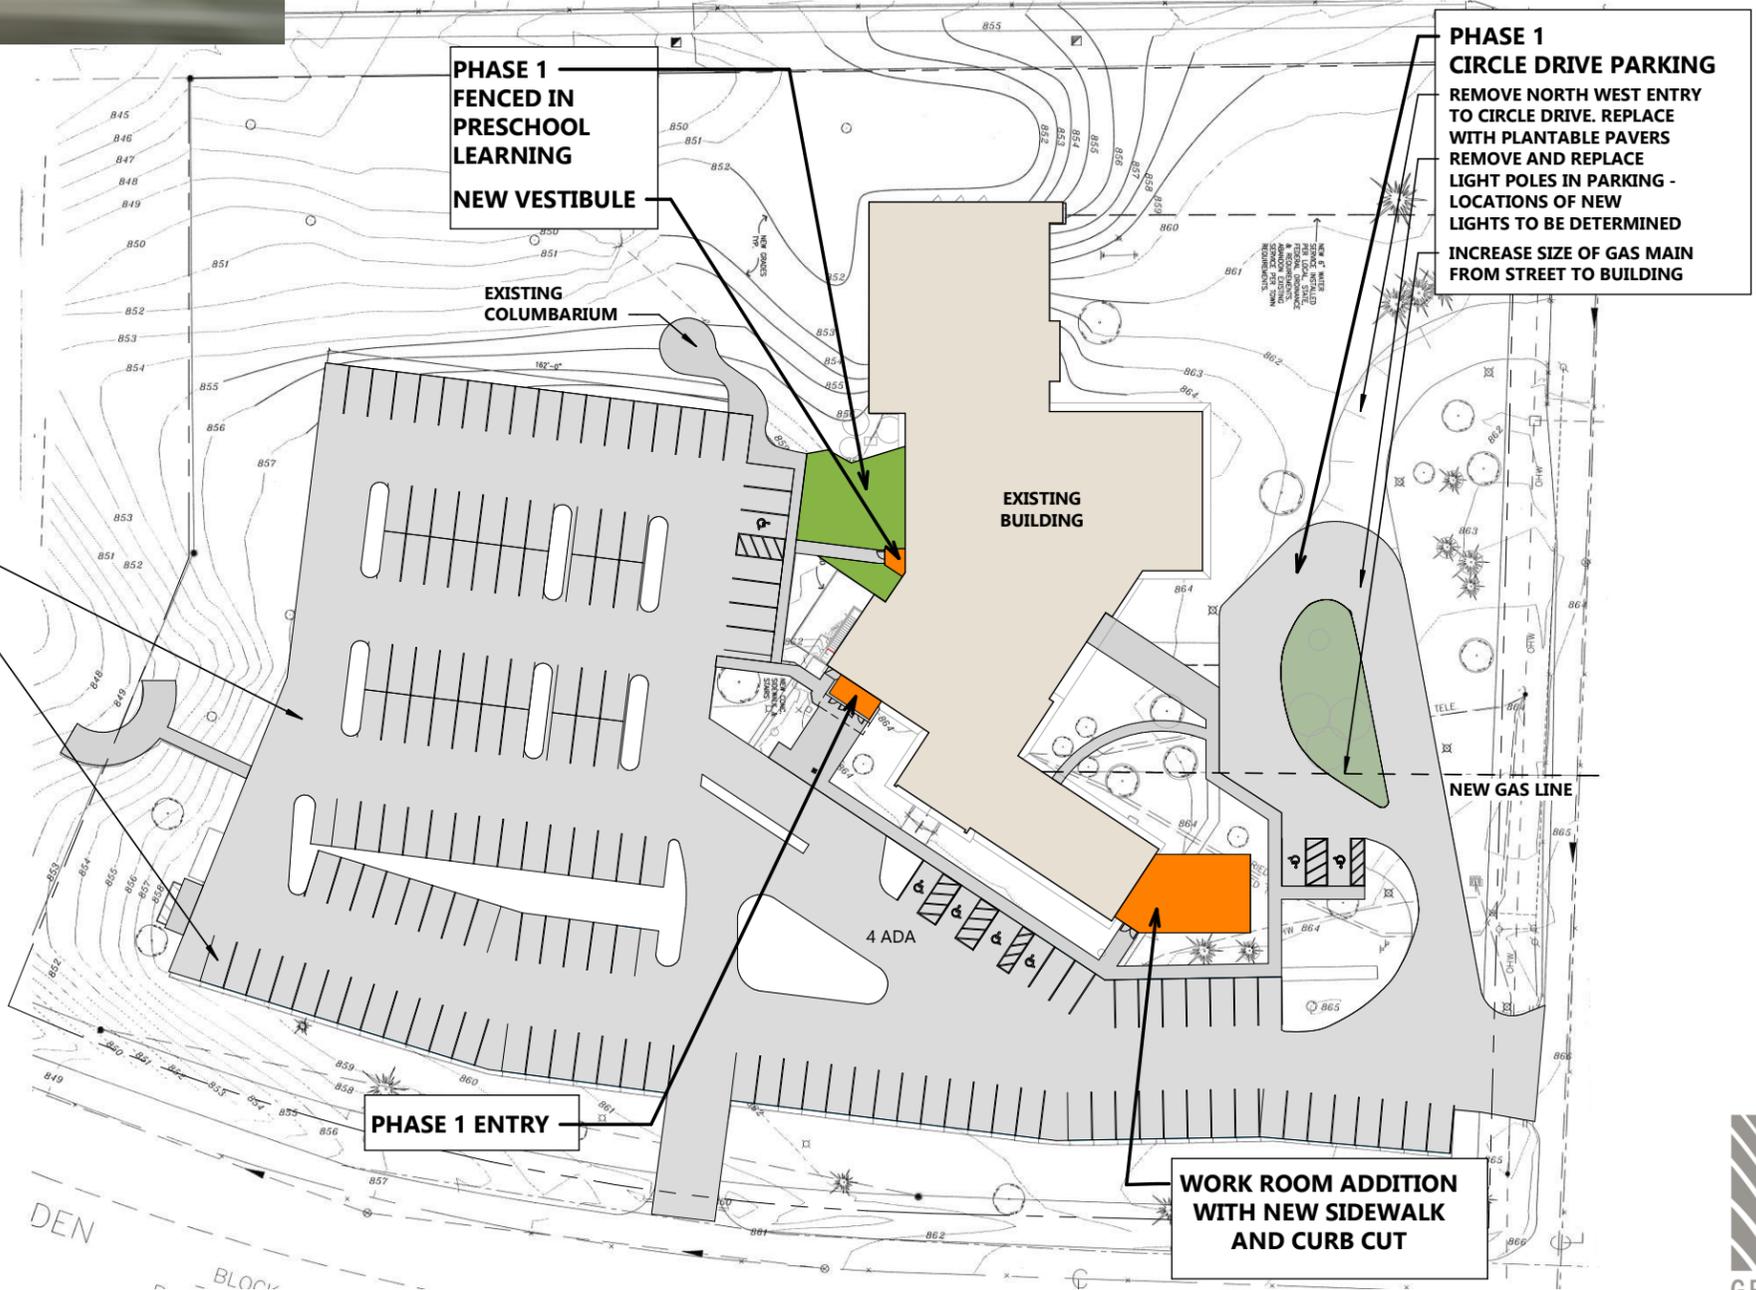

PHASE 1 CIRCLE DRIVE PARKING
REMOVE NORTH WEST ENTRY TO CIRCLE DRIVE. REPLACE WITH PLANTABLE PAVERS
REMOVE AND REPLACE LIGHT POLES IN PARKING - LOCATIONS OF NEW LIGHTS TO BE DETERMINED
INCREASE SIZE OF GAS MAIN FROM STREET TO BUILDING

WORK ROOM ADDITION WITH NEW SIDEWALK AND CURB CUT



